


Standard Application for Low Slopes (2/12 to less than 4/12)

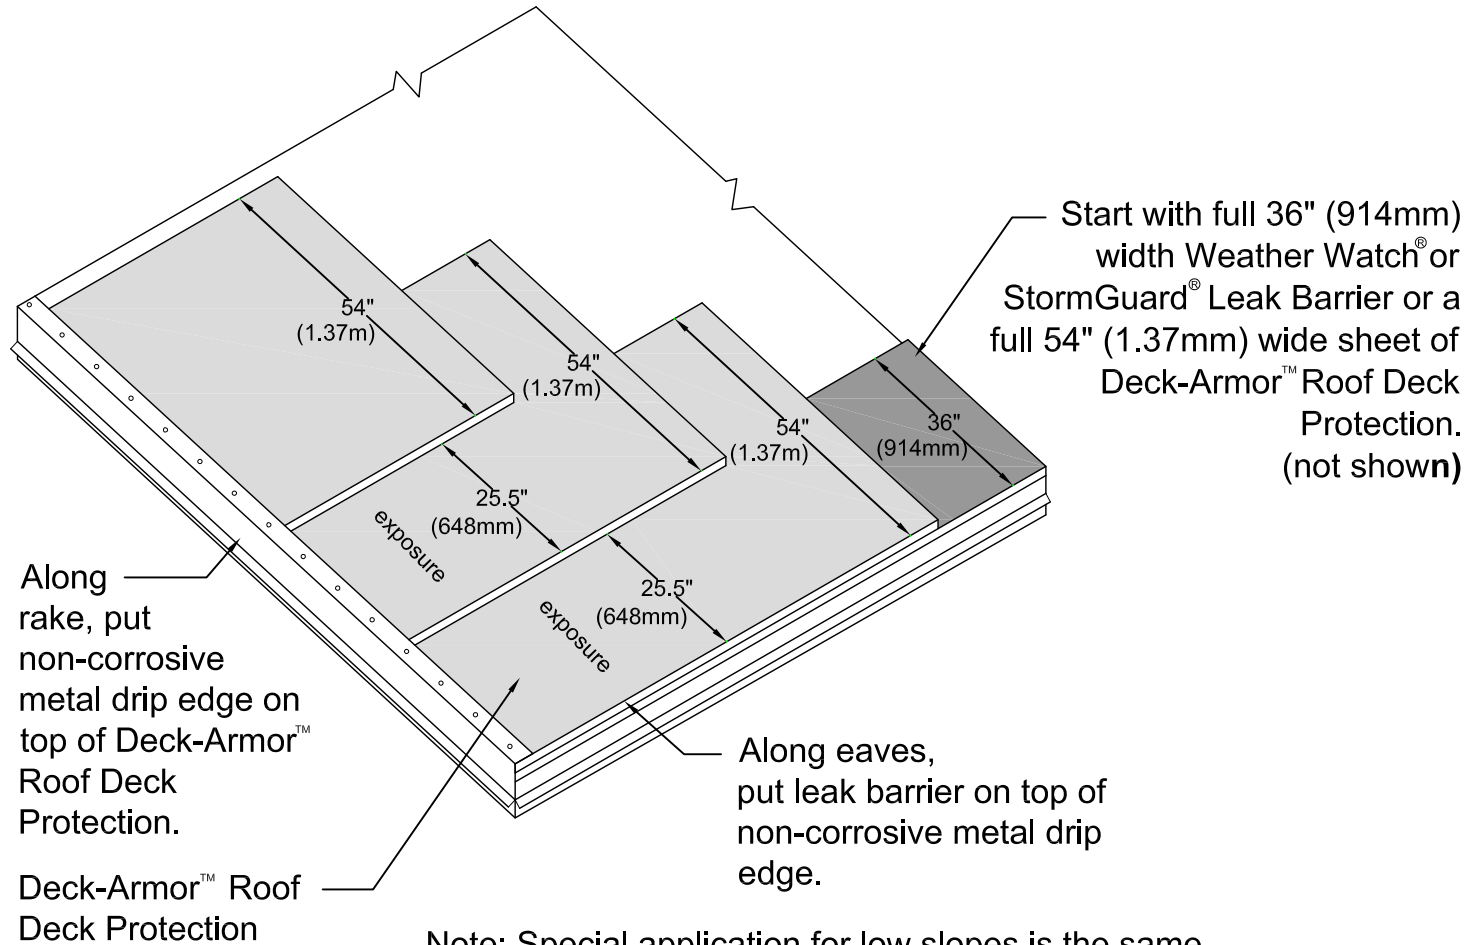

Note: Special application for low slopes is the same as drawing above except side and end laps are taped.



www.gaf.com  
1361 Alps Rd.  
Wayne, NJ 07470

BRAND SERIES

Deck-Armor™  
Roof Deck Protection

REVISION DATE

6-01-12

SCALE

N.T.S

DECK-ARMOR™ 10 sq. INSTALLATION DETAIL  
FOR ROOF SLOPES 2:12 TO LESS THAN 4:12

DETAIL NUMBER

03

DETAIL REFERENCE

SS-DA10